


PLAN VIEW MAP WITH RECLAMATION PROGRESSIONS  
AND PREMINE TOPOGRAPHY  
Scale 1" = 500 Feet

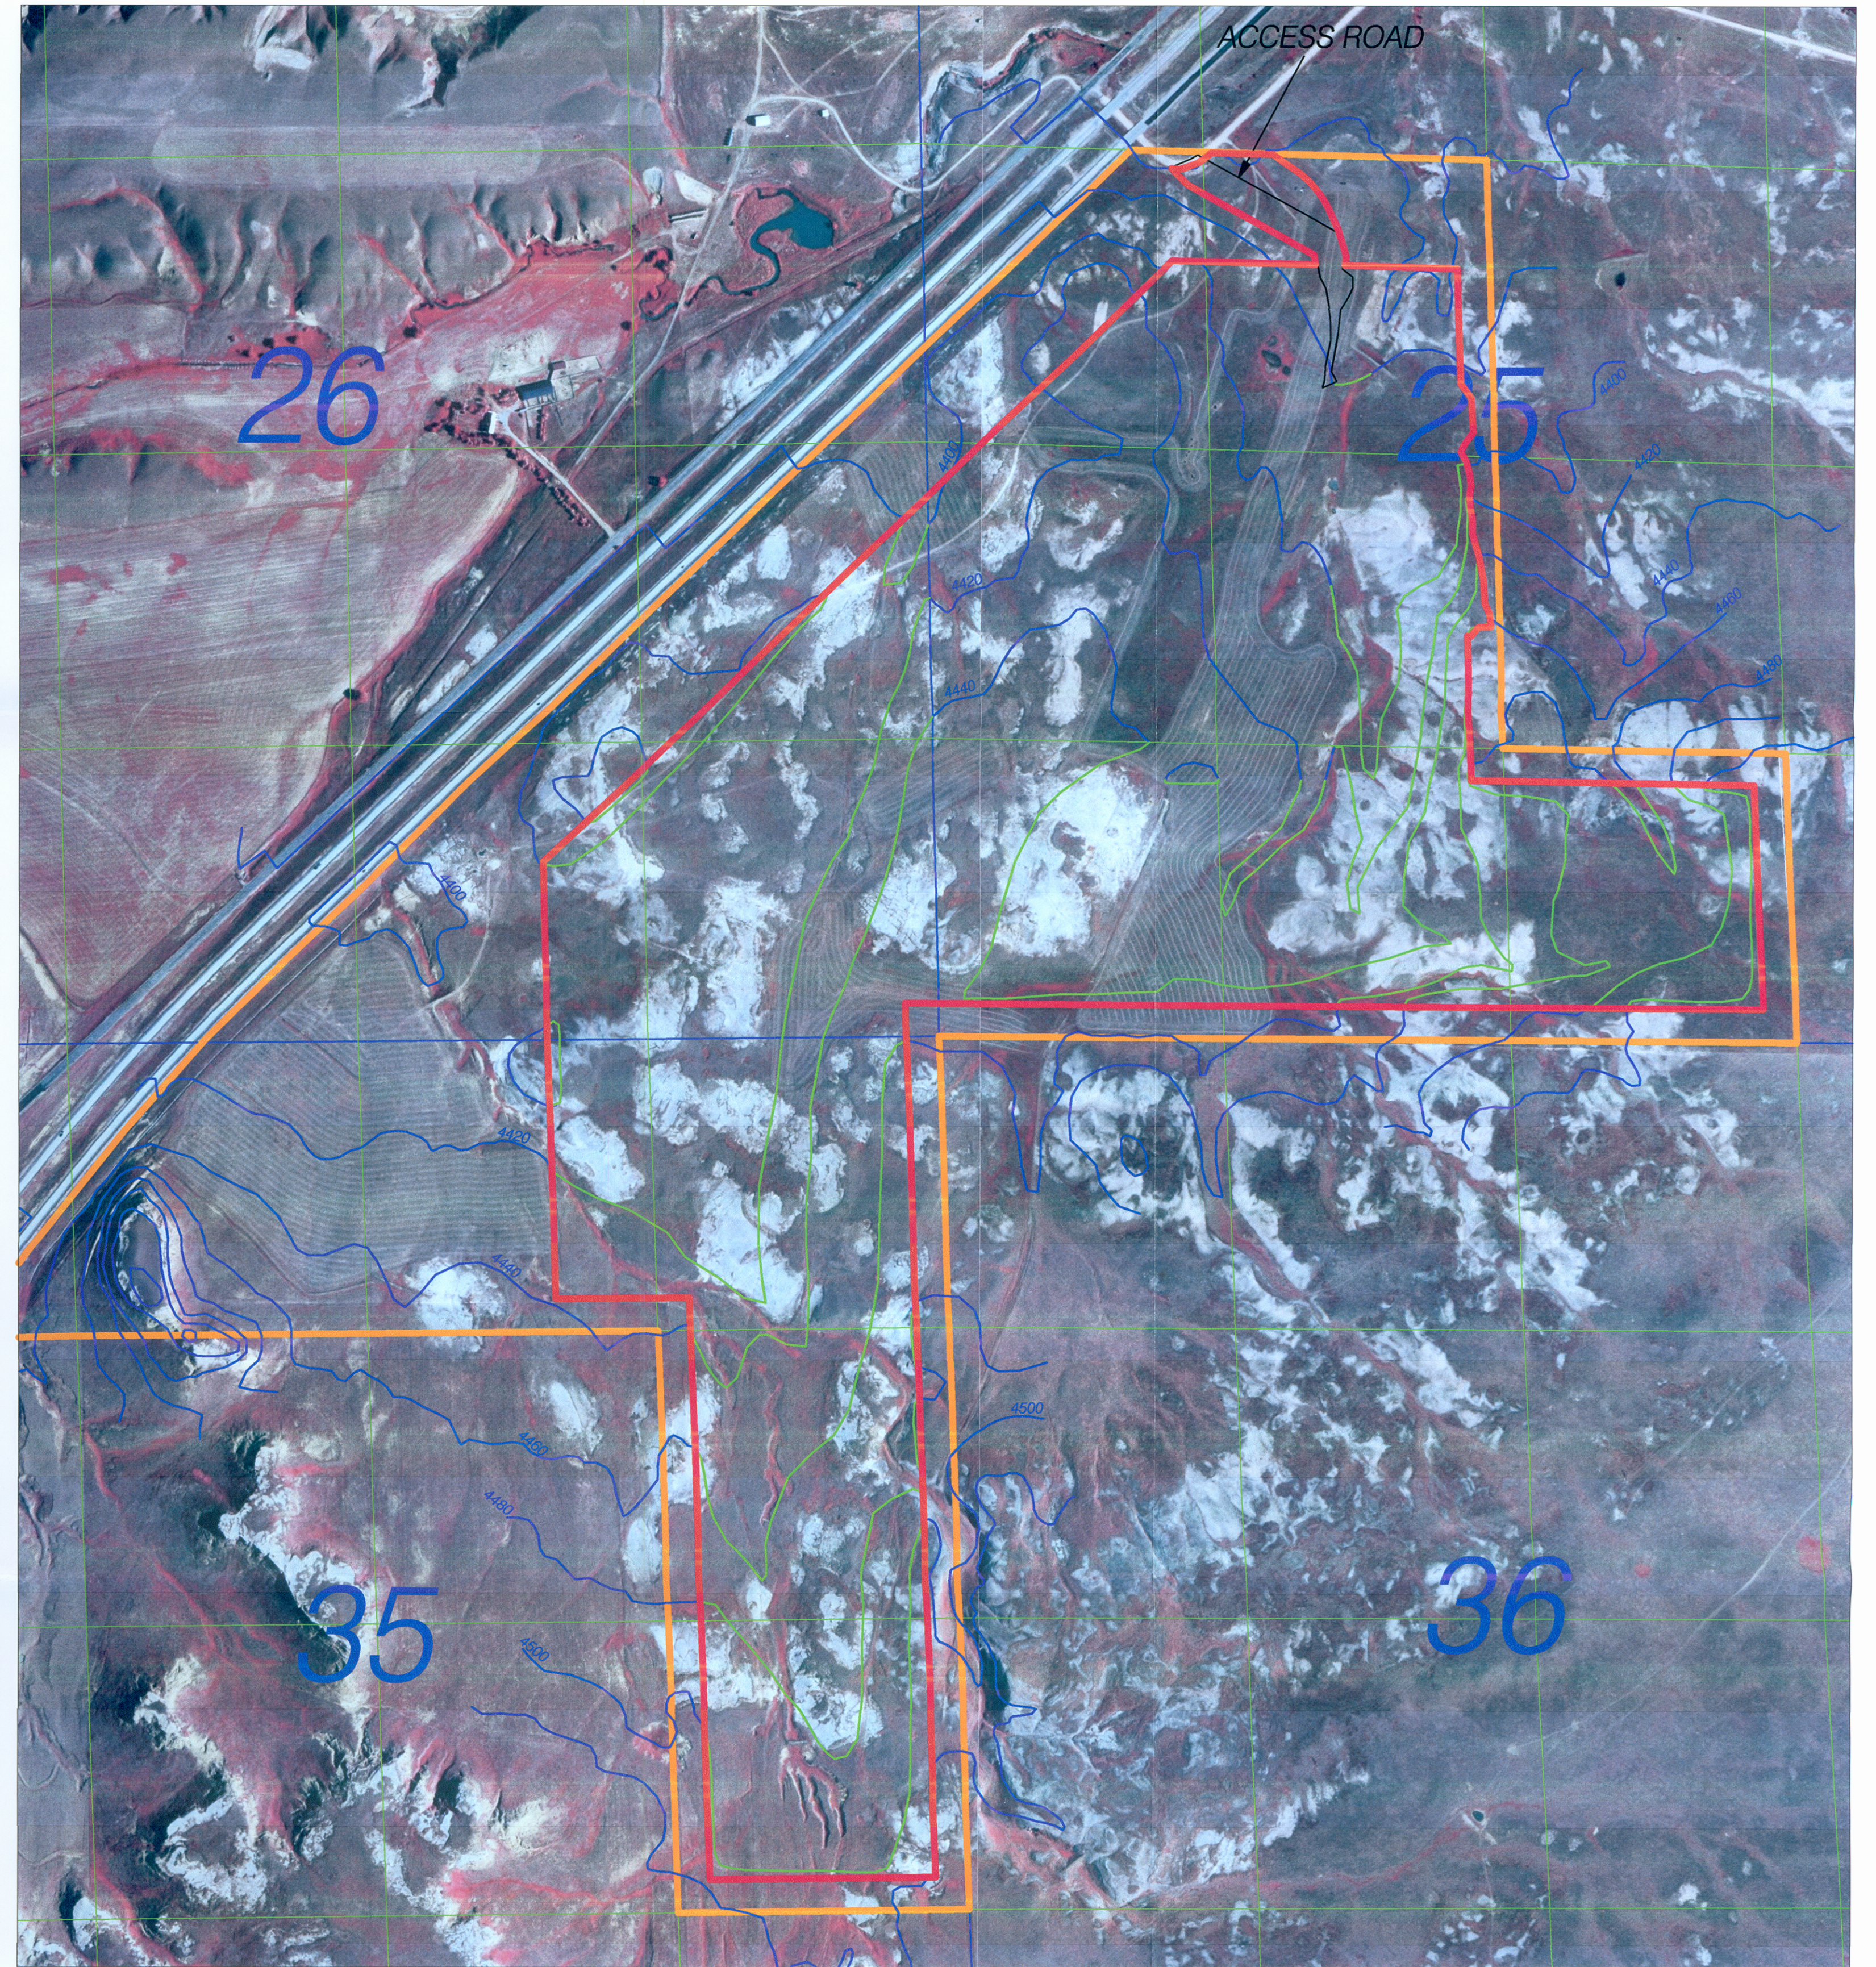


PLAN VIEW MAP WITH POST MINE TOPOGRAPHY  
Scale 1" = 500 Feet

### LEGEND

Color IRI Image taken in Sept. 2001 as obtained from USGS Sources, Wyo. GIS Coordination Structure website.  
Sec. 25, 26, and 35 of T52N R62W

- Permit Boundary
- Affected Area Boundary
- Reclamation Progression Polygons with years shown
- Approximate Premine Topography (digitized from USGS topographic map)
- Estimated Postmine Topography
- Reclamation Road Corridors

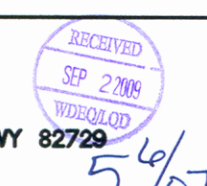

|                  |     |  |          |   |  |
|------------------|-----|--|----------|---|--|
| DRAWN            |     | CROELL Redi-Mix                                    |          |  |  |
| DATE             | BY  | P.O. Box 1352, 2719 S. Hwy 585, Sundance, WY 82729 |          | 5/6/12  |  |
| 10/28/07         | ESI |  |          |   |  |
| REVISED          |     |  |          |   |  |
| DATE             | BY  |  |          |   |  |
| 4/21/08          | ESI |  |          |   |  |
| 11/21/08         | ESI |  |          |   |  |
| 4/9/09           | ESI |  |          |   |  |
| 8/27/09          | ESI |  |          |   |  |
| APPROVED         |     |  |          |   |  |
| DATE             | BY  |  |          |   |  |
| CONTOUR INTERVAL |     | SCALE  | FILE NO. | SHEET NO.   |  |
| N/A              |     | As Noted   |          | 1 of 1  |  |
| RP-1 1108.dwg    |     |  |          |   |  |

Map RP-1  
Roger's Pit - CROELL Redi-Mix  
Reclamation Progressions

Croak County  
Wyoming