


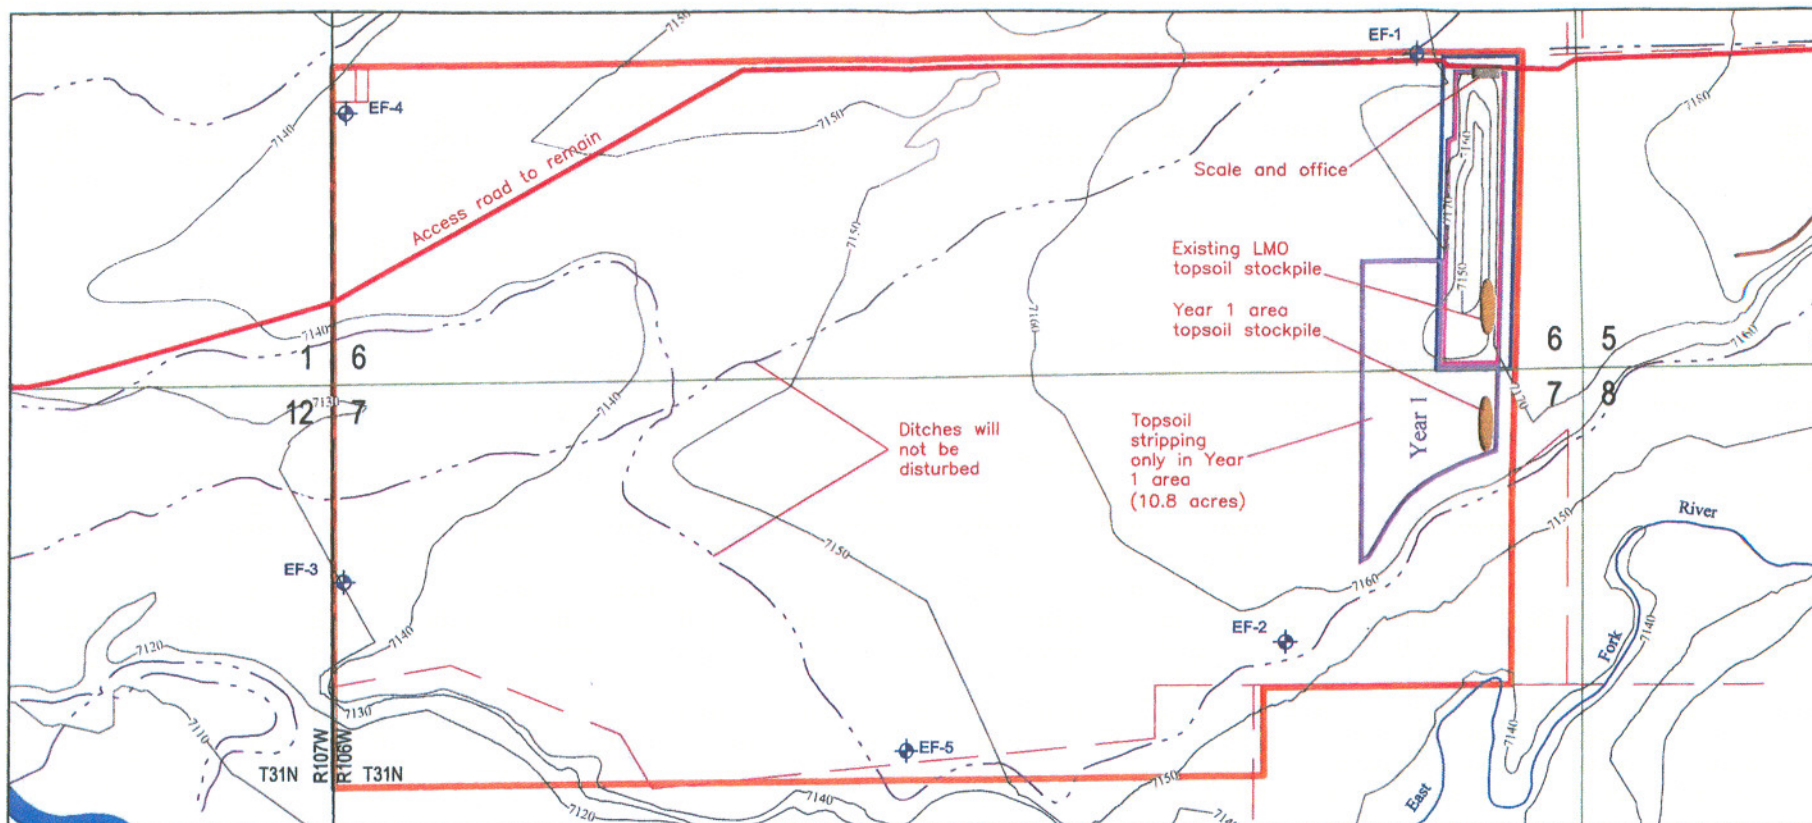

- Legend**
- Permit Boundary
 - LMO Boundary
 - Township/Range Line
 - Section Line with Section Numbers at Corners
 - Highwall to be Reclaimed
 - First Year Affected Area (areas of topsoil stripping, road access, staging or aggregate processing)
 - Fence
 - - - Ditch
 - ⊕ Monitoring Well

Map base is digitized **Fremont Butte and Pocket Creek** 7.5-minute USGS quadrangles, 20-foot topographic contour interval, and post-mining topography in first-year and LMO affected areas

Township, range and section are from the BLM Geographic Coordinate Database



Ready Mix Concrete
Sand & Gravel
Heavy Construction

P.O. Box 2488
Casper, WY 82602

REV'D BY:	REV DATE:	APPV'D BY:	REVISION DESCRIPTION:

File Path: W:\McMurry\Eastfork\Adjudication\Bond\

Eastfork Ranch Pit

Figure ADJ-4-1

Bond Reclamation
First Year of Mining



DRAWN BY:	DRAWN DATE:	APPV'D BY:	FILE NAME:
ATC	09-01-09	SJS	ef_Fig_ADJ-4-1_bond.dwg

53/143

