


M-124

Lost Creek ISR, LLC
WELL COMPLETION REPORT

M-124

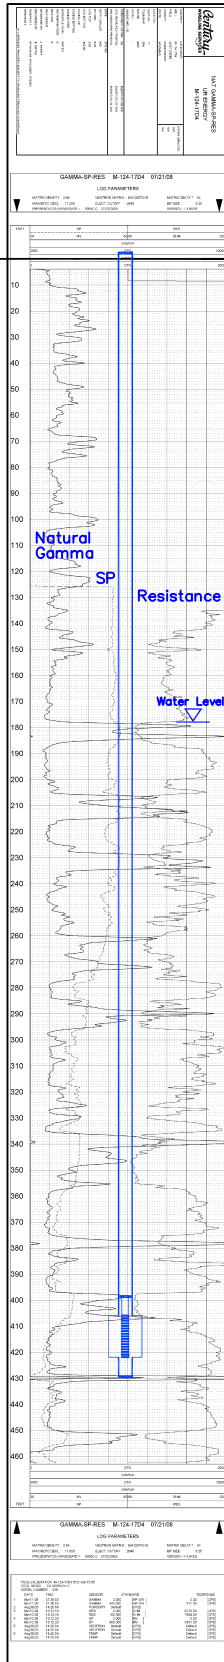

Ground Level	
No Data	BC
SANDSTONE	DE
MUDSTONE	EF
SANDSTONE	FG
MUDSTONE,sandy	
SANDSTONE	
MUDSTONE,v sandy	
SANDSTONE	
MUDSTONE	
SANDSTONE,shaly	
SANDSTONE	LCS
MUDSTONE	
SANDSTONE	HJ
MUDSTONE	
SANDSTONE	
MUDSTONE	
SANDSTONE	
MUDSTONE	
SANDSTONE	
TD 463'	

WELL # M-124 SEO # 187649 Date Drilled: 7/21/08

Location: E 2,212,604 / N 596,425 (NAD 83)

Ground Elev: 6956.3' Measure Point Elev: 6956.46'

TD: 463' Hole Dia.: 7-7/8"

CASED to: 430' Casing: PVC SDR17 ID: 4.5" OD: 5"

GROUT: Portland Cement - Type I/II
 Pumped thru casing, displaced to surface with water

COMPLETION Aquifer: MHJ Sand

Static Water Level: Depth 183' Elev: 6773' (avg.)

UNDERREAM: Blade Dia: 10"
 Intervals: from 406' to 422' / length 16'
 from _____ to _____ / length _____

SCREEN LINER ASSEMBLY

Description	Depth		Elev.		Length
	From - To	/ From - To			
K-packer	<u>399'</u>		<u>6557'</u>		
Screen	<u>406'</u>	<u>422'</u>	<u>6550'</u>	<u>6534'</u>	<u>16'</u>

SCREEN SPECIFICATIONS:

Slot: 0.020" Composition 3" PVC

FILTER PACKING:

Volume: _____ (bags)(ft³) Sand Specs. _____

Method: N/A

WELL STIMULATION: Method Airlift

Yield Good / Moderate / Poor

M-124