


MU-101

Lost Creek ISR, LLC

WELL COMPLETION REPORT

MU-101

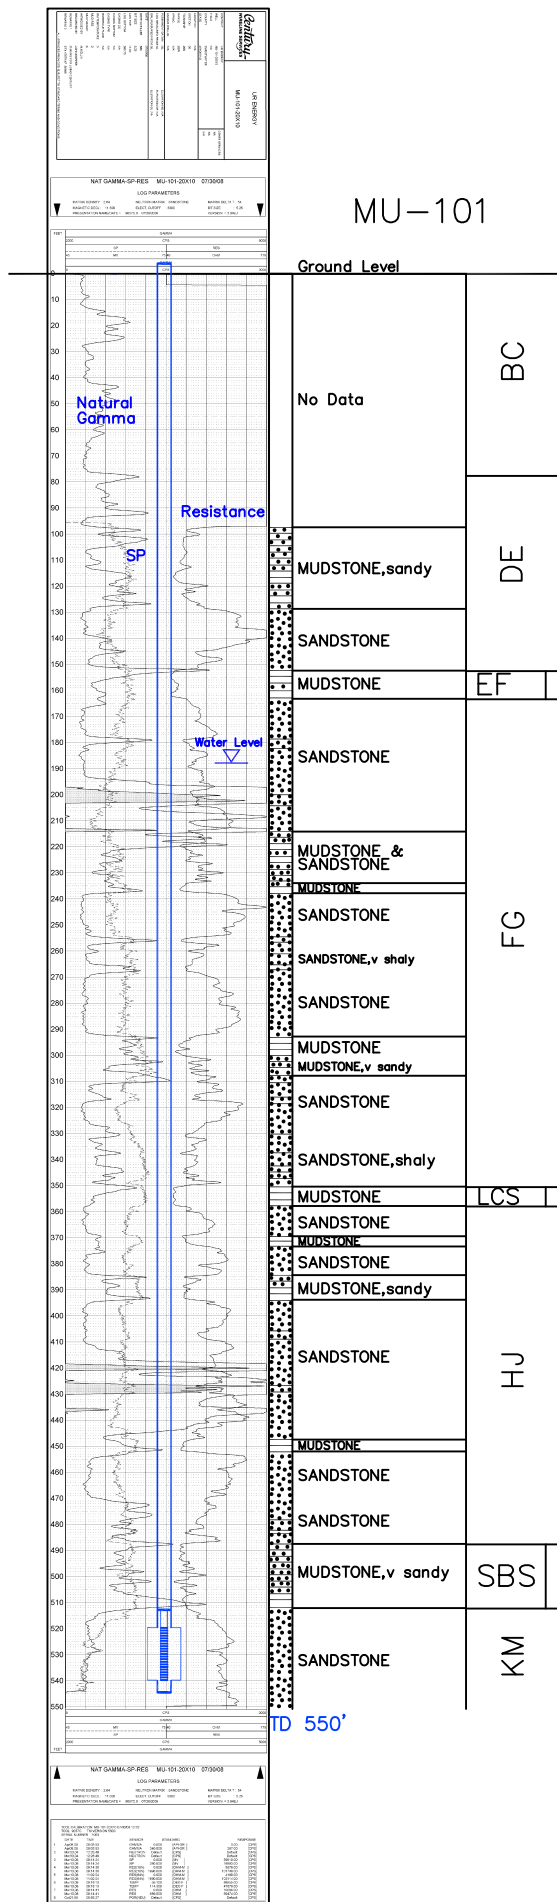

WELL # MU-101 SEO # 187660 Date Drilled: 7/30/08

Location: E 2,213,858 / N 595,192 (NAD 83)

Ground Elev: 6938.6' Measure Point Elev: 6940.37'

TD: 550' Hole Dia.: 7-7/8"

CASED to: 545' Casing: PVC SDR17 ID: 4.5" OD: 5"

GROUT: Portland Cement - Type I/II
Pumped thru casing, displaced to surface with water

COMPLETION Aquifer: UKM Sand

Static Water Level: Depth 188' Elev: 6751' (avg.)

UNDERREAM: Blade Dia: 10"

Intervals: from 520' to 540' / length 20'

from _____ to _____ / length _____

SCREEN LINER ASSEMBLY

Description	Depth	Elev.	Length
	From - To	/ From - To	
K-packer	513'	6426'	
Screen	520' 540'	6419' 6399'	20'

SCREEN SPECIFICATIONS:

Slot: 0.020" Composition 3" PVC

FILTER PACKING:

Volume: _____ (bags)(ft³) Sand Specs. _____

Method: N/A

WELL STIMULATION: Method Airlift

Yield: Good / Moderate / Poor

MU-101