


MU-112

Lost Creek ISR, LLC  
WELL COMPLETION REPORT

MU-112

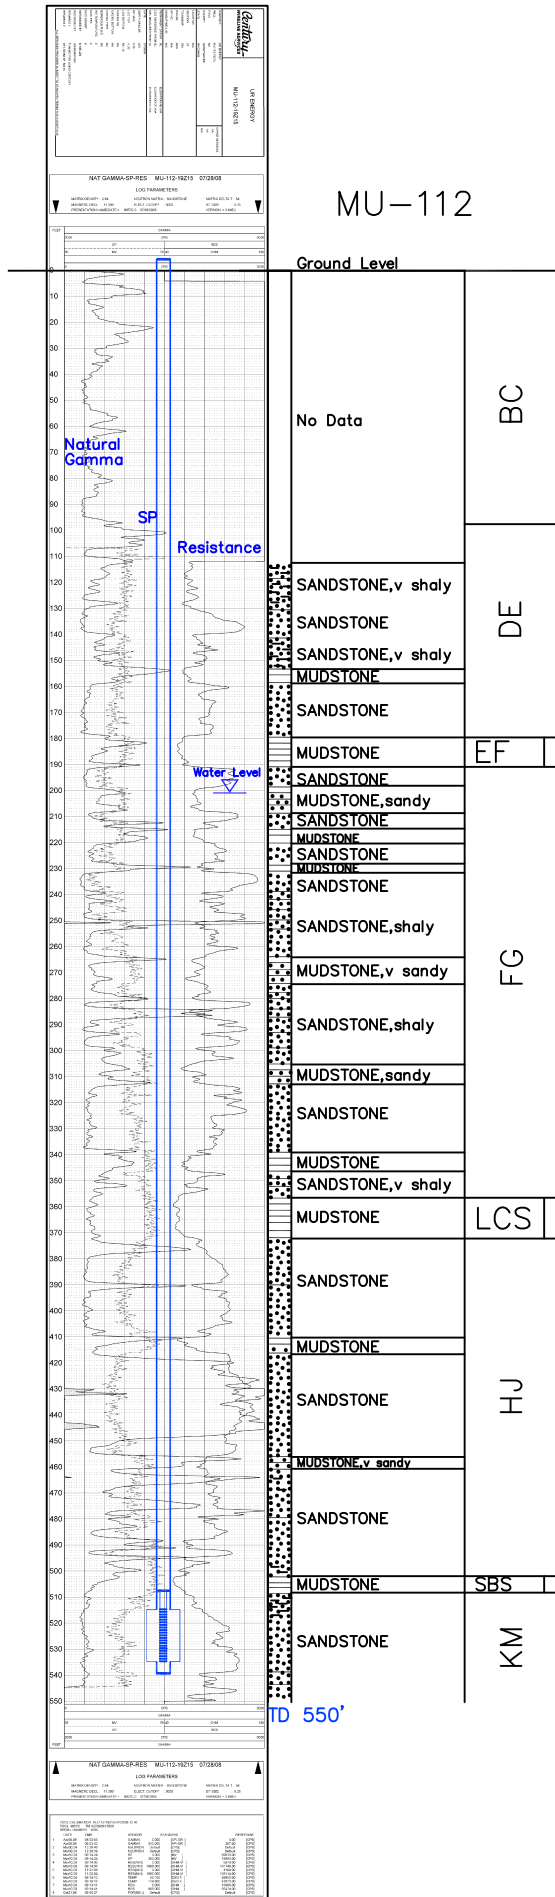

WELL # MU-112 SEO # 187657 Date Drilled: 7/28/08

Location: E 2,209,567 / N 595,538 (NAD 83)

Ground Elev: 6935.8' Measure Point Elev: 6936.75'

TD: 550' Hole Dia.: 7-7/8"

CASED to: 540' Casing: PVC SDR17 ID: 4.5" OD: 5"

GROUT: Portland Cement - Type I/II  
Pumped thru casing, displaced to surface with water

COMPLETION Aquifer: UKM Sand

Static Water Level: Depth 201' Elev: 6735' (avg.)

UNDERREAM: Blade Dia: 10"

Intervals: from 515' to 535' / length 20'  
from \_\_\_\_\_ to \_\_\_\_\_ / length \_\_\_\_\_

SCREEN LINER ASSEMBLY

| Description | Depth     | Elev.       | Length |
|-------------|-----------|-------------|--------|
|             | From - To | / From - To |        |
| K-packer    | 508'      | 6428'       |        |
| Screen      | 515' 535' | 6421' 6401' | 20'    |
|             |           |             |        |
|             |           |             |        |

SCREEN SPECIFICATIONS:

Slot: 0.020" Composition 3" PVC

FILTER PACKING:

Volume: \_\_\_\_\_ (bags)(ft<sup>3</sup>) Sand Specs. \_\_\_\_\_

Method: N/A

WELL STIMULATION: Method Airlift

Yield: Good / Moderate / Poor

MU-112